





■ 1階平面図 3,400m² A3:1/200




■ 2階平面図 2,870m² A3:1/200

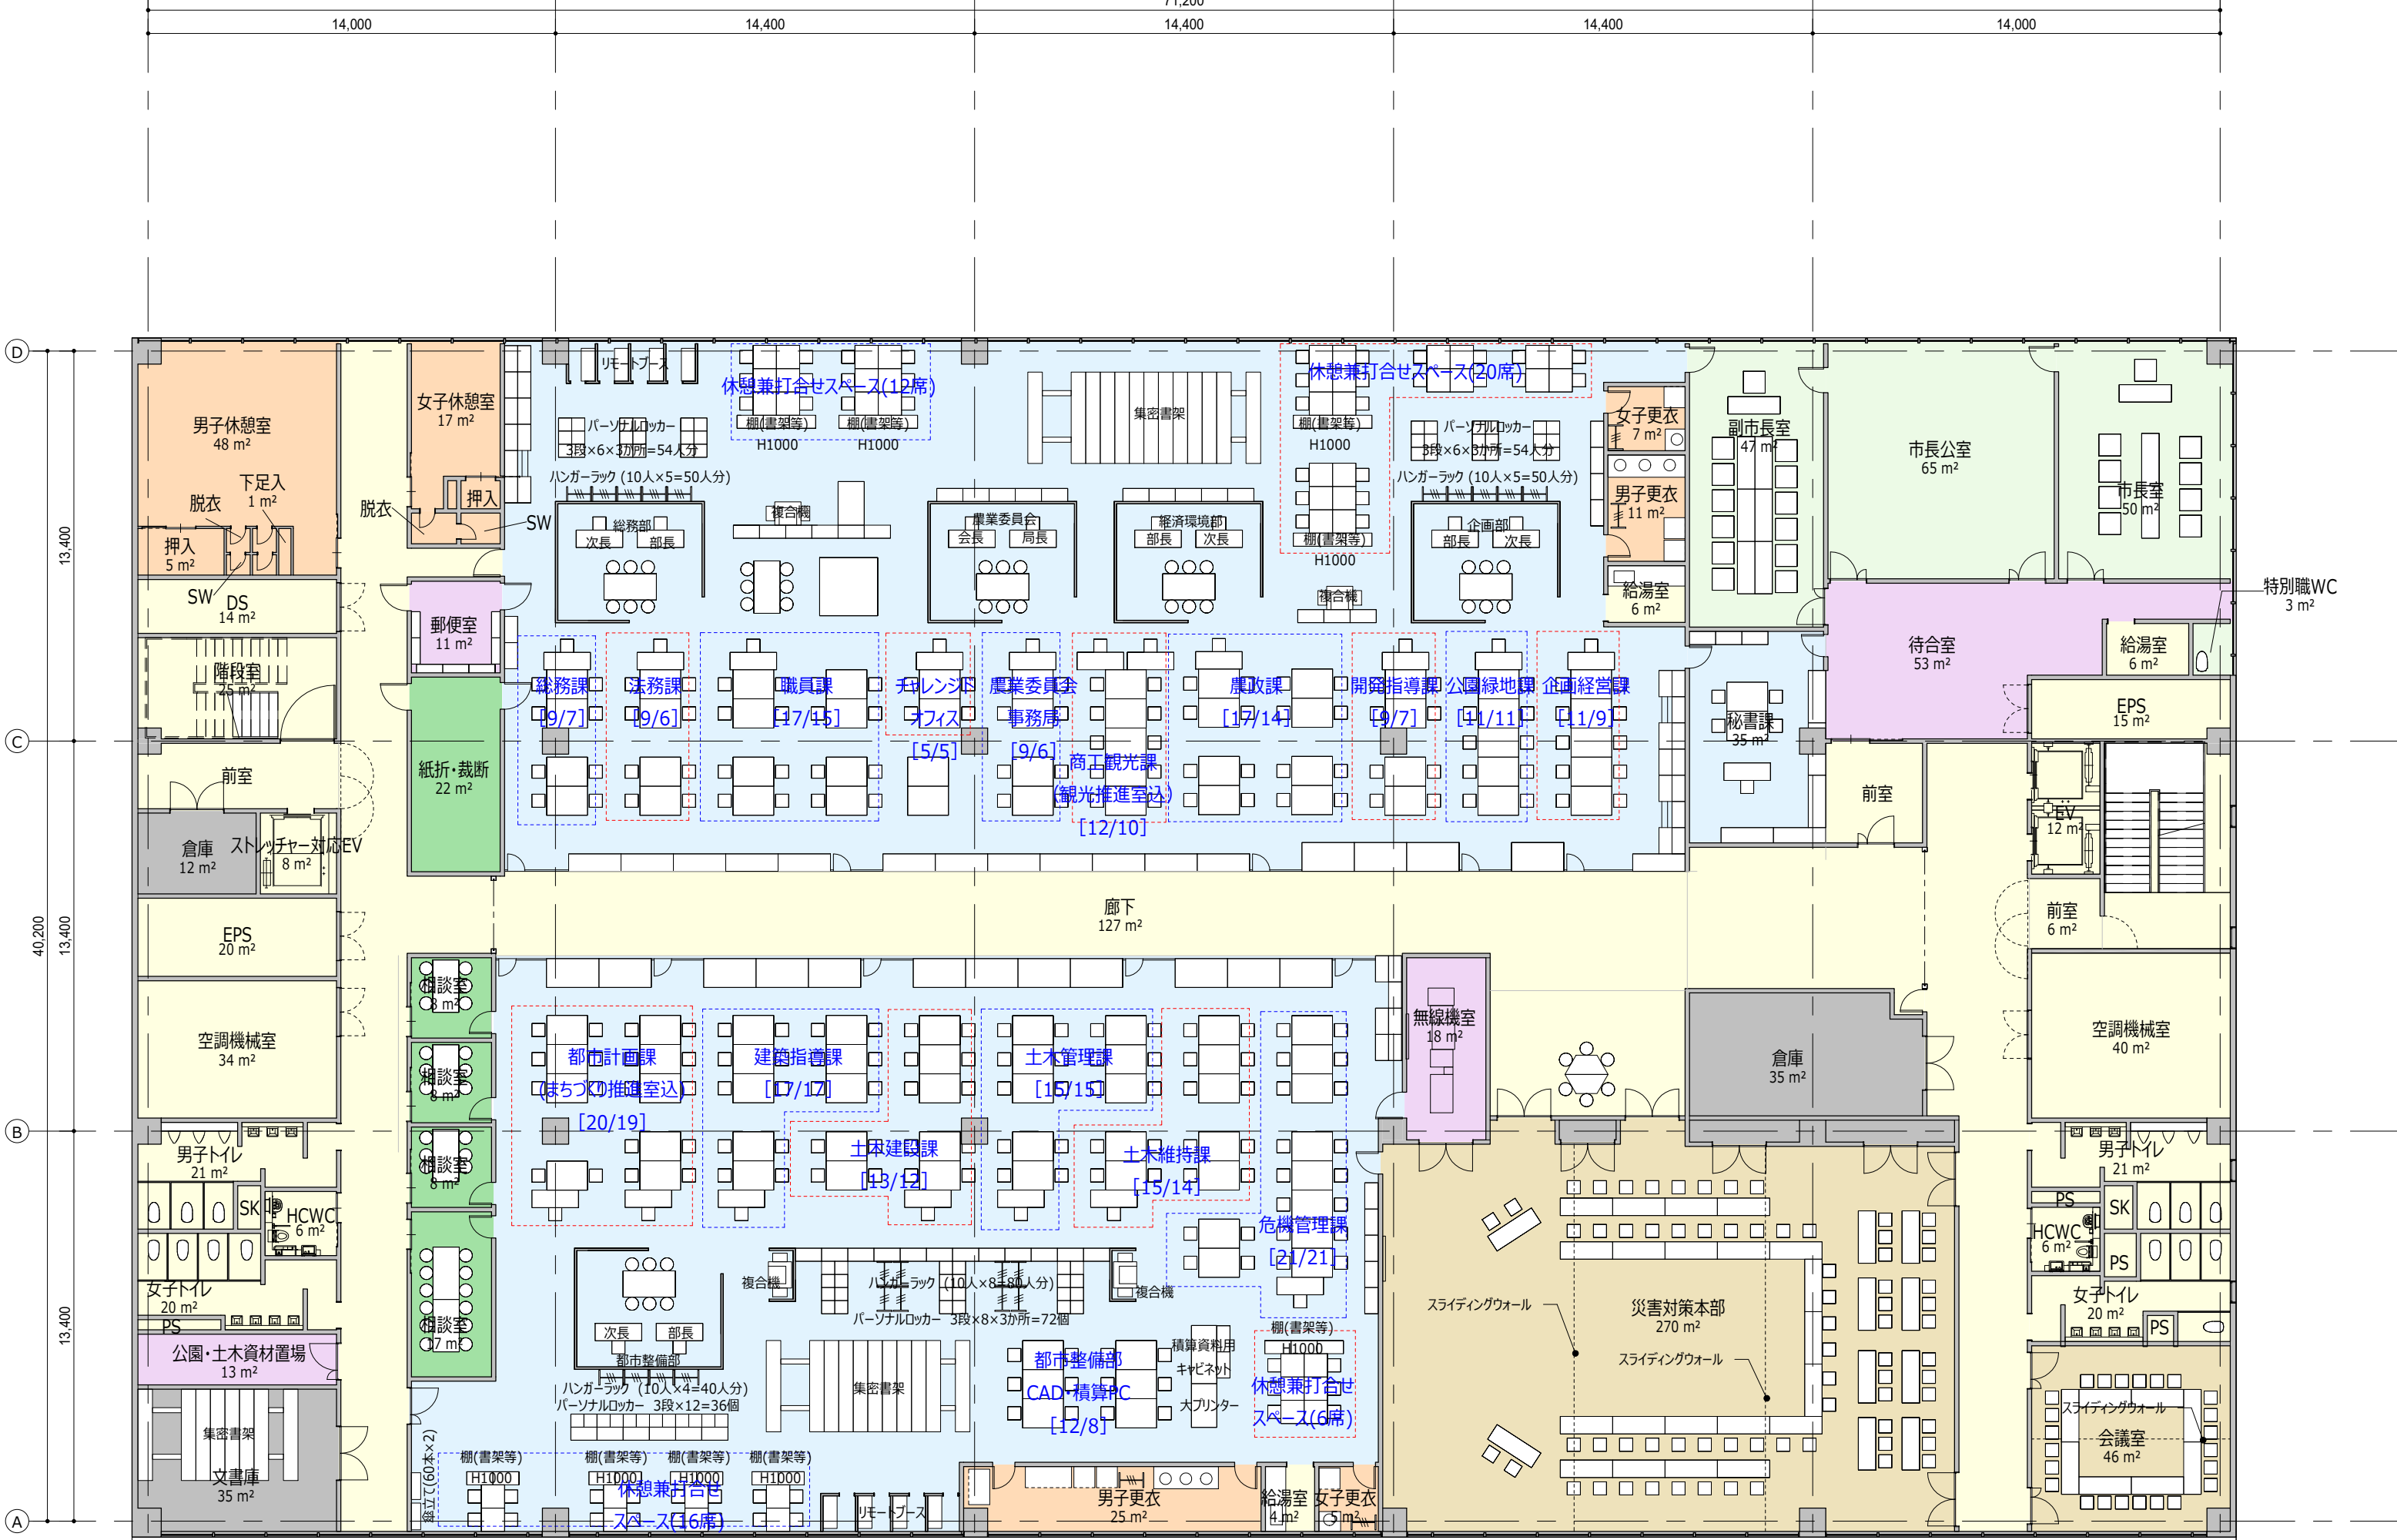

■ 3階平面図 2,950㎡ A3:1/200

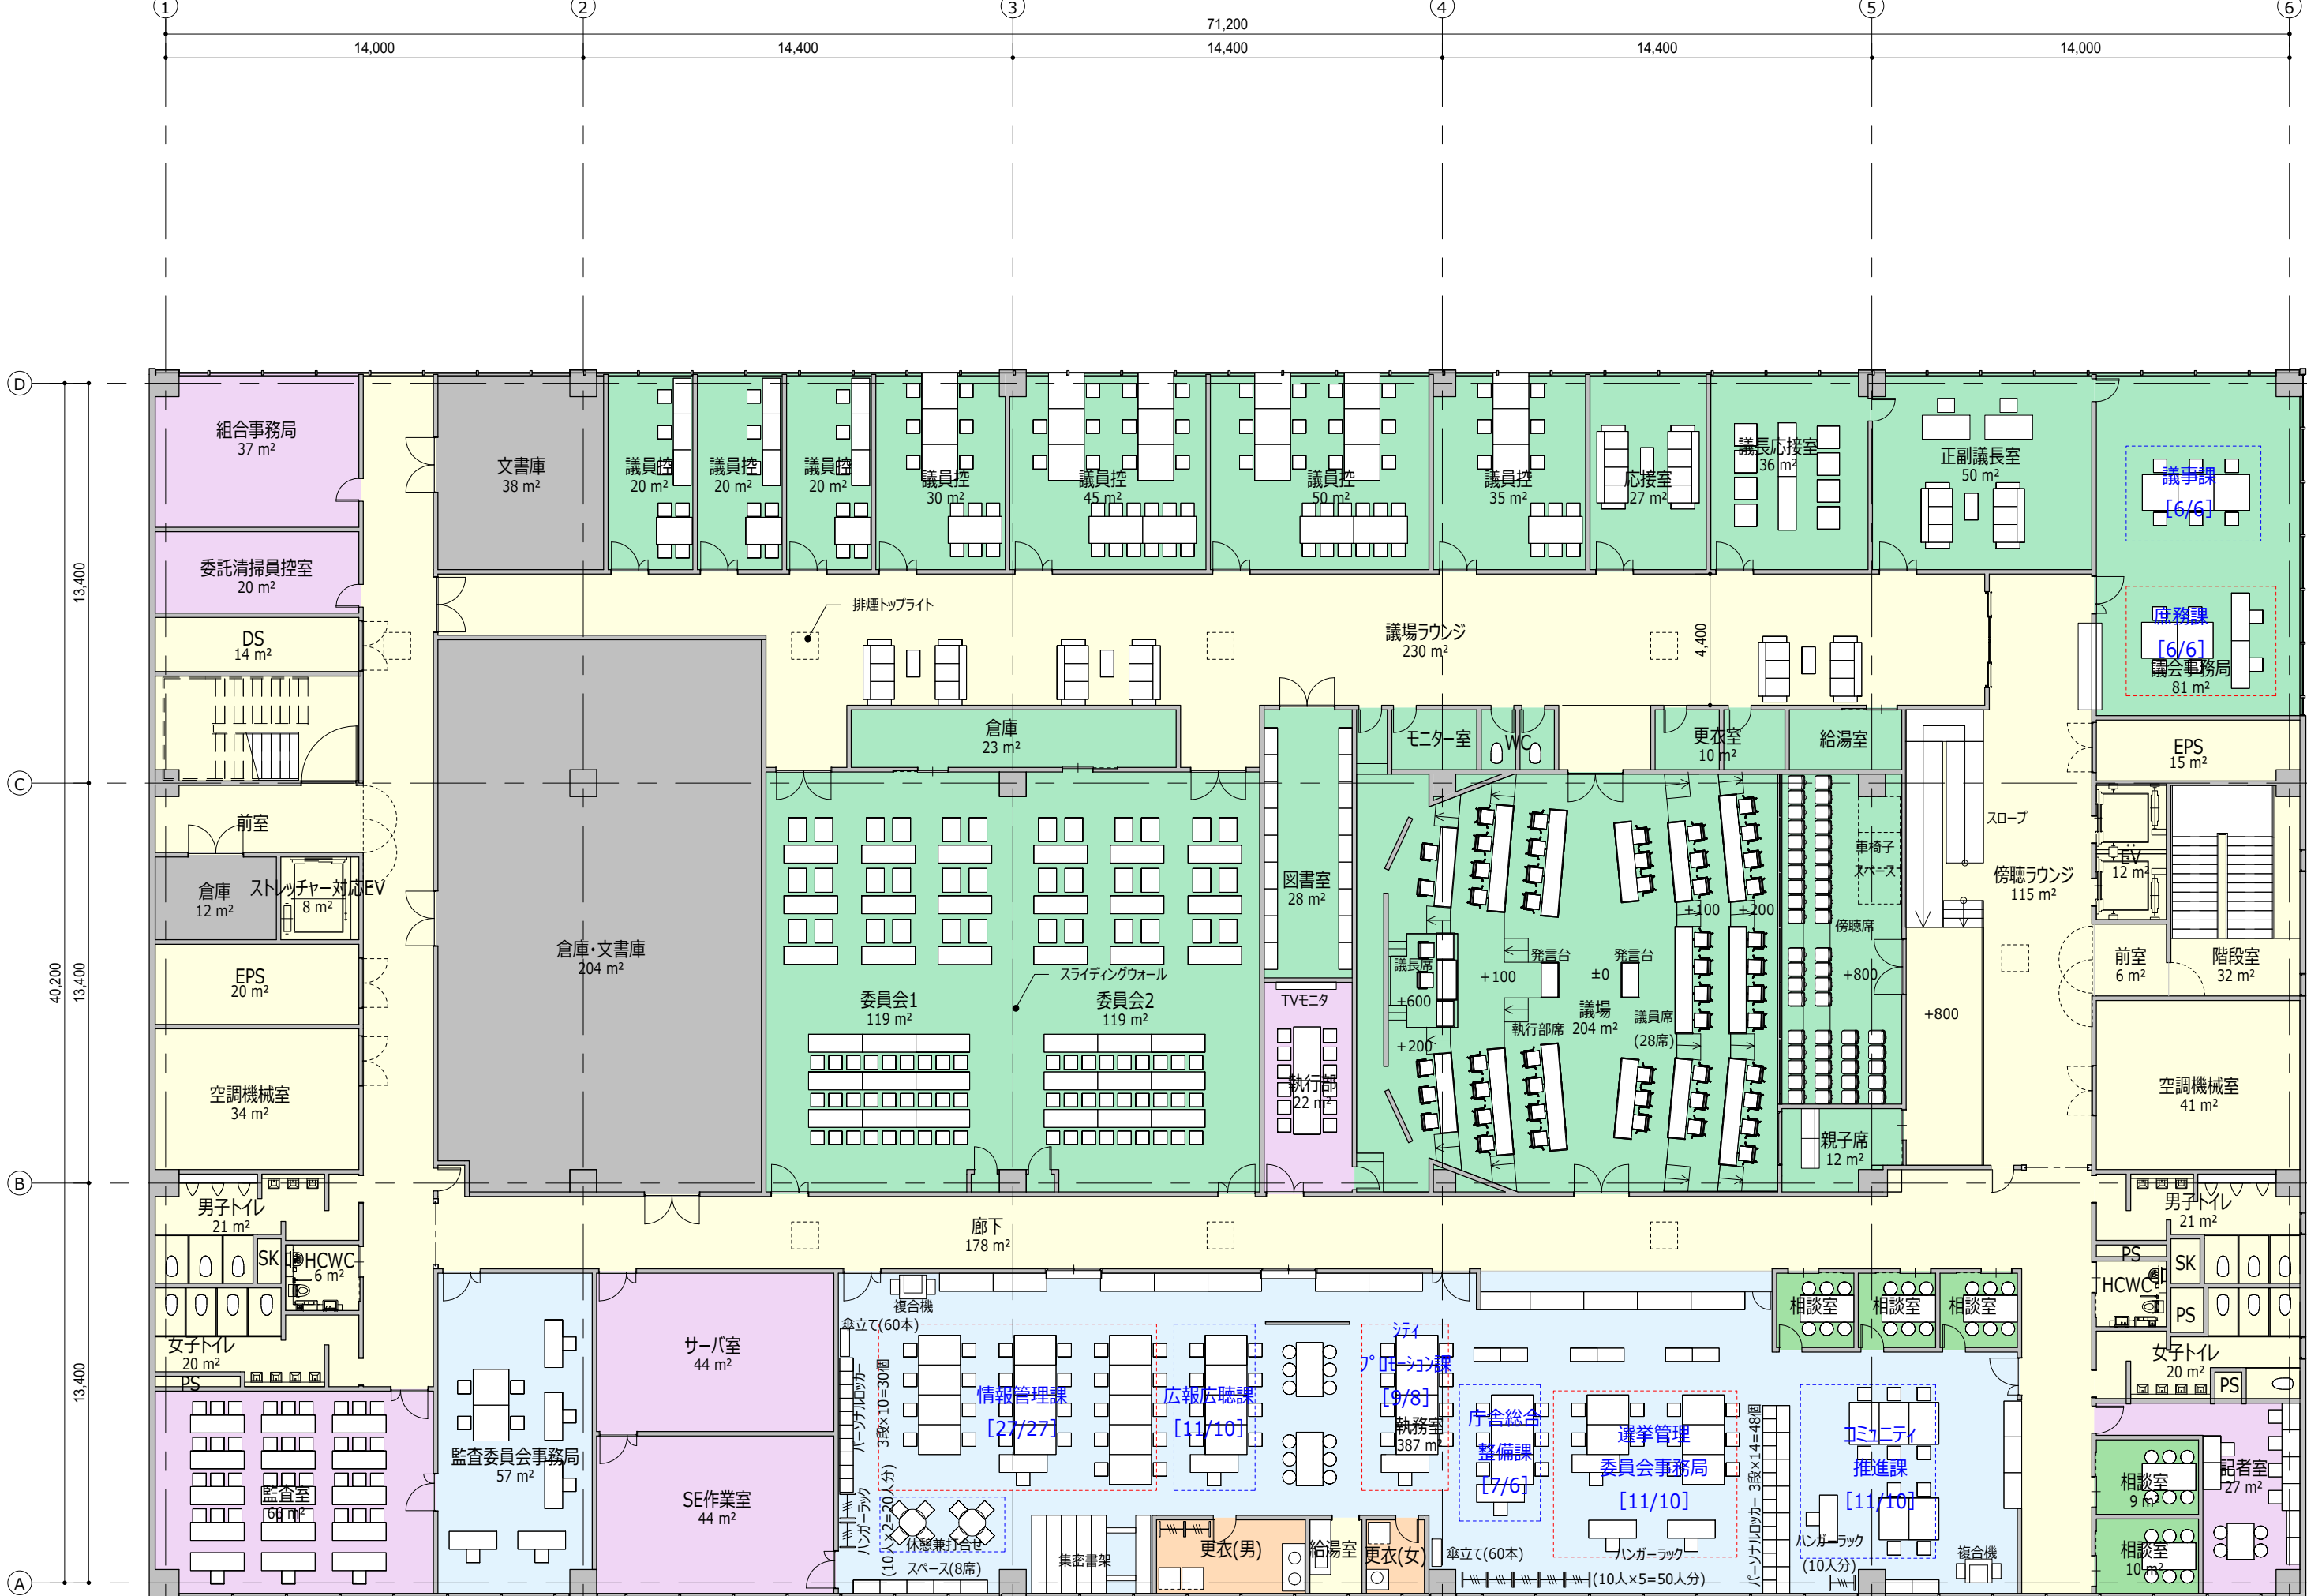

■ 4階平面図 2,950m² A3:1/200

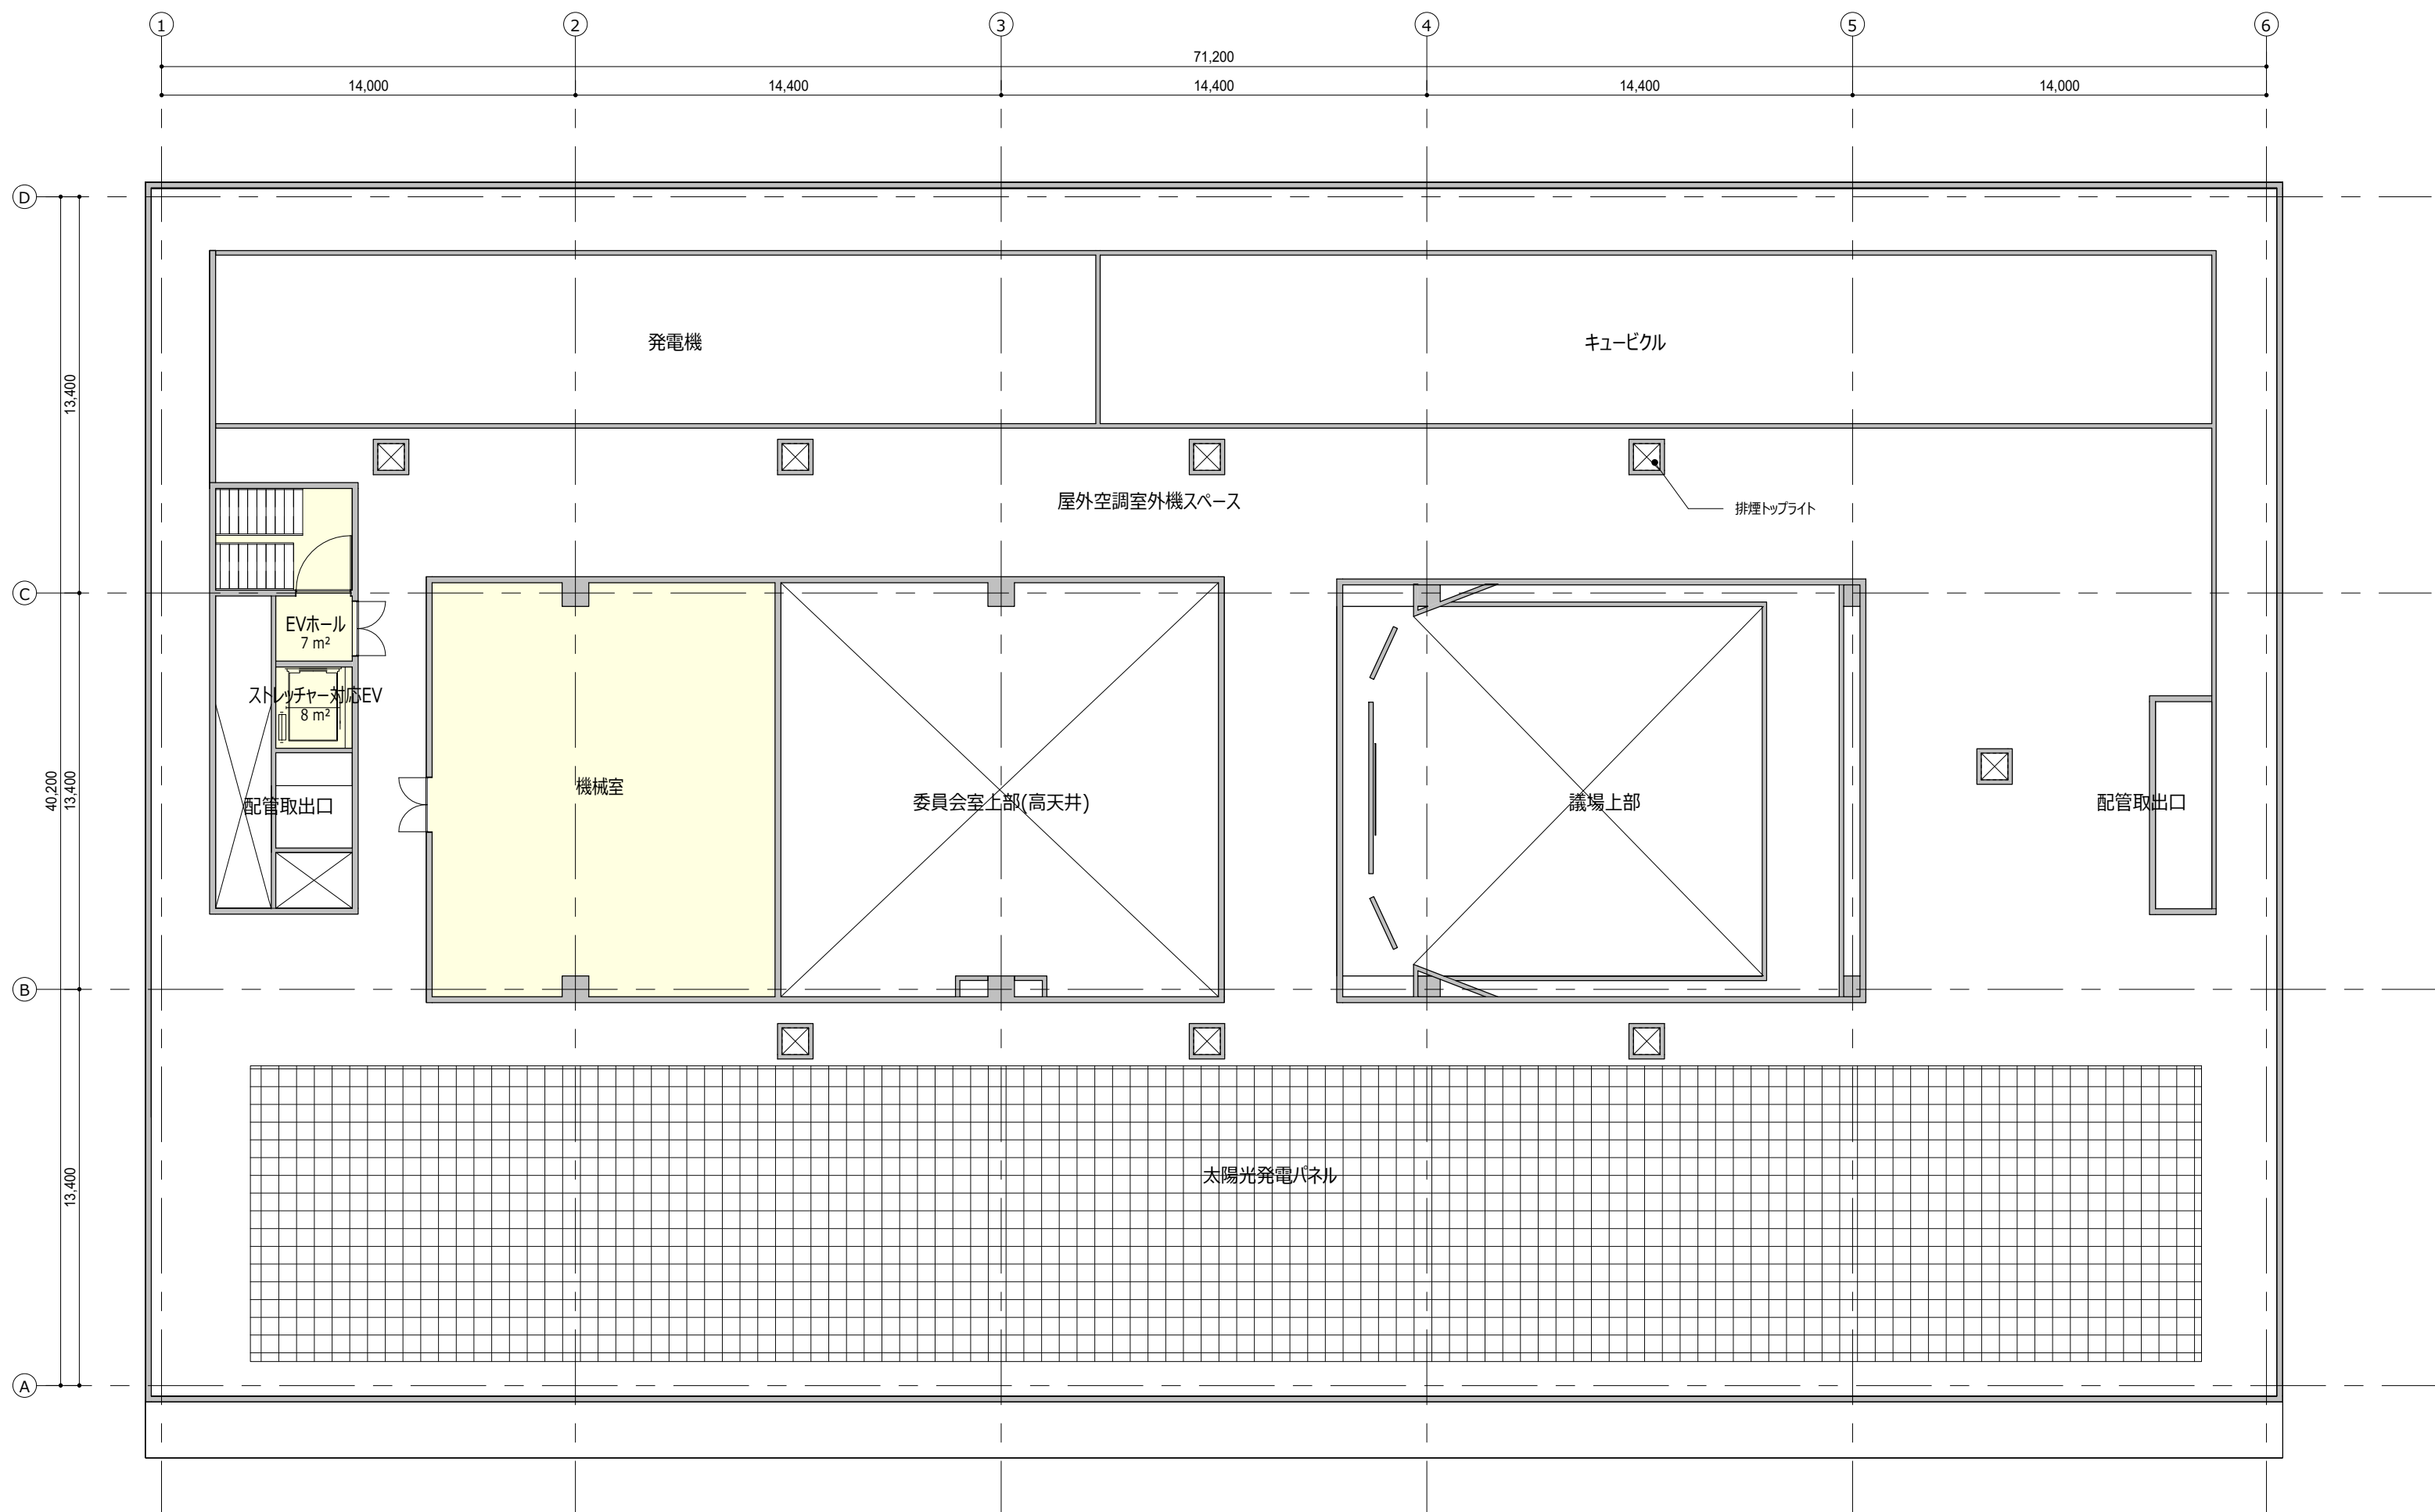

■ 屋上平面図 200m² A3:1/200